


FOUNDATION WALL TYPE LEGEND:

- NEW Poured CONCRETE WALL CONSTRUCTION
- NEW CMU MASONRY WALL CONSTRUCTION
- NEW FOOTINGS


STUD WALL TYPE LEGEND:

- NEW 4" OR 6" STUD WALL CONSTRUCTION

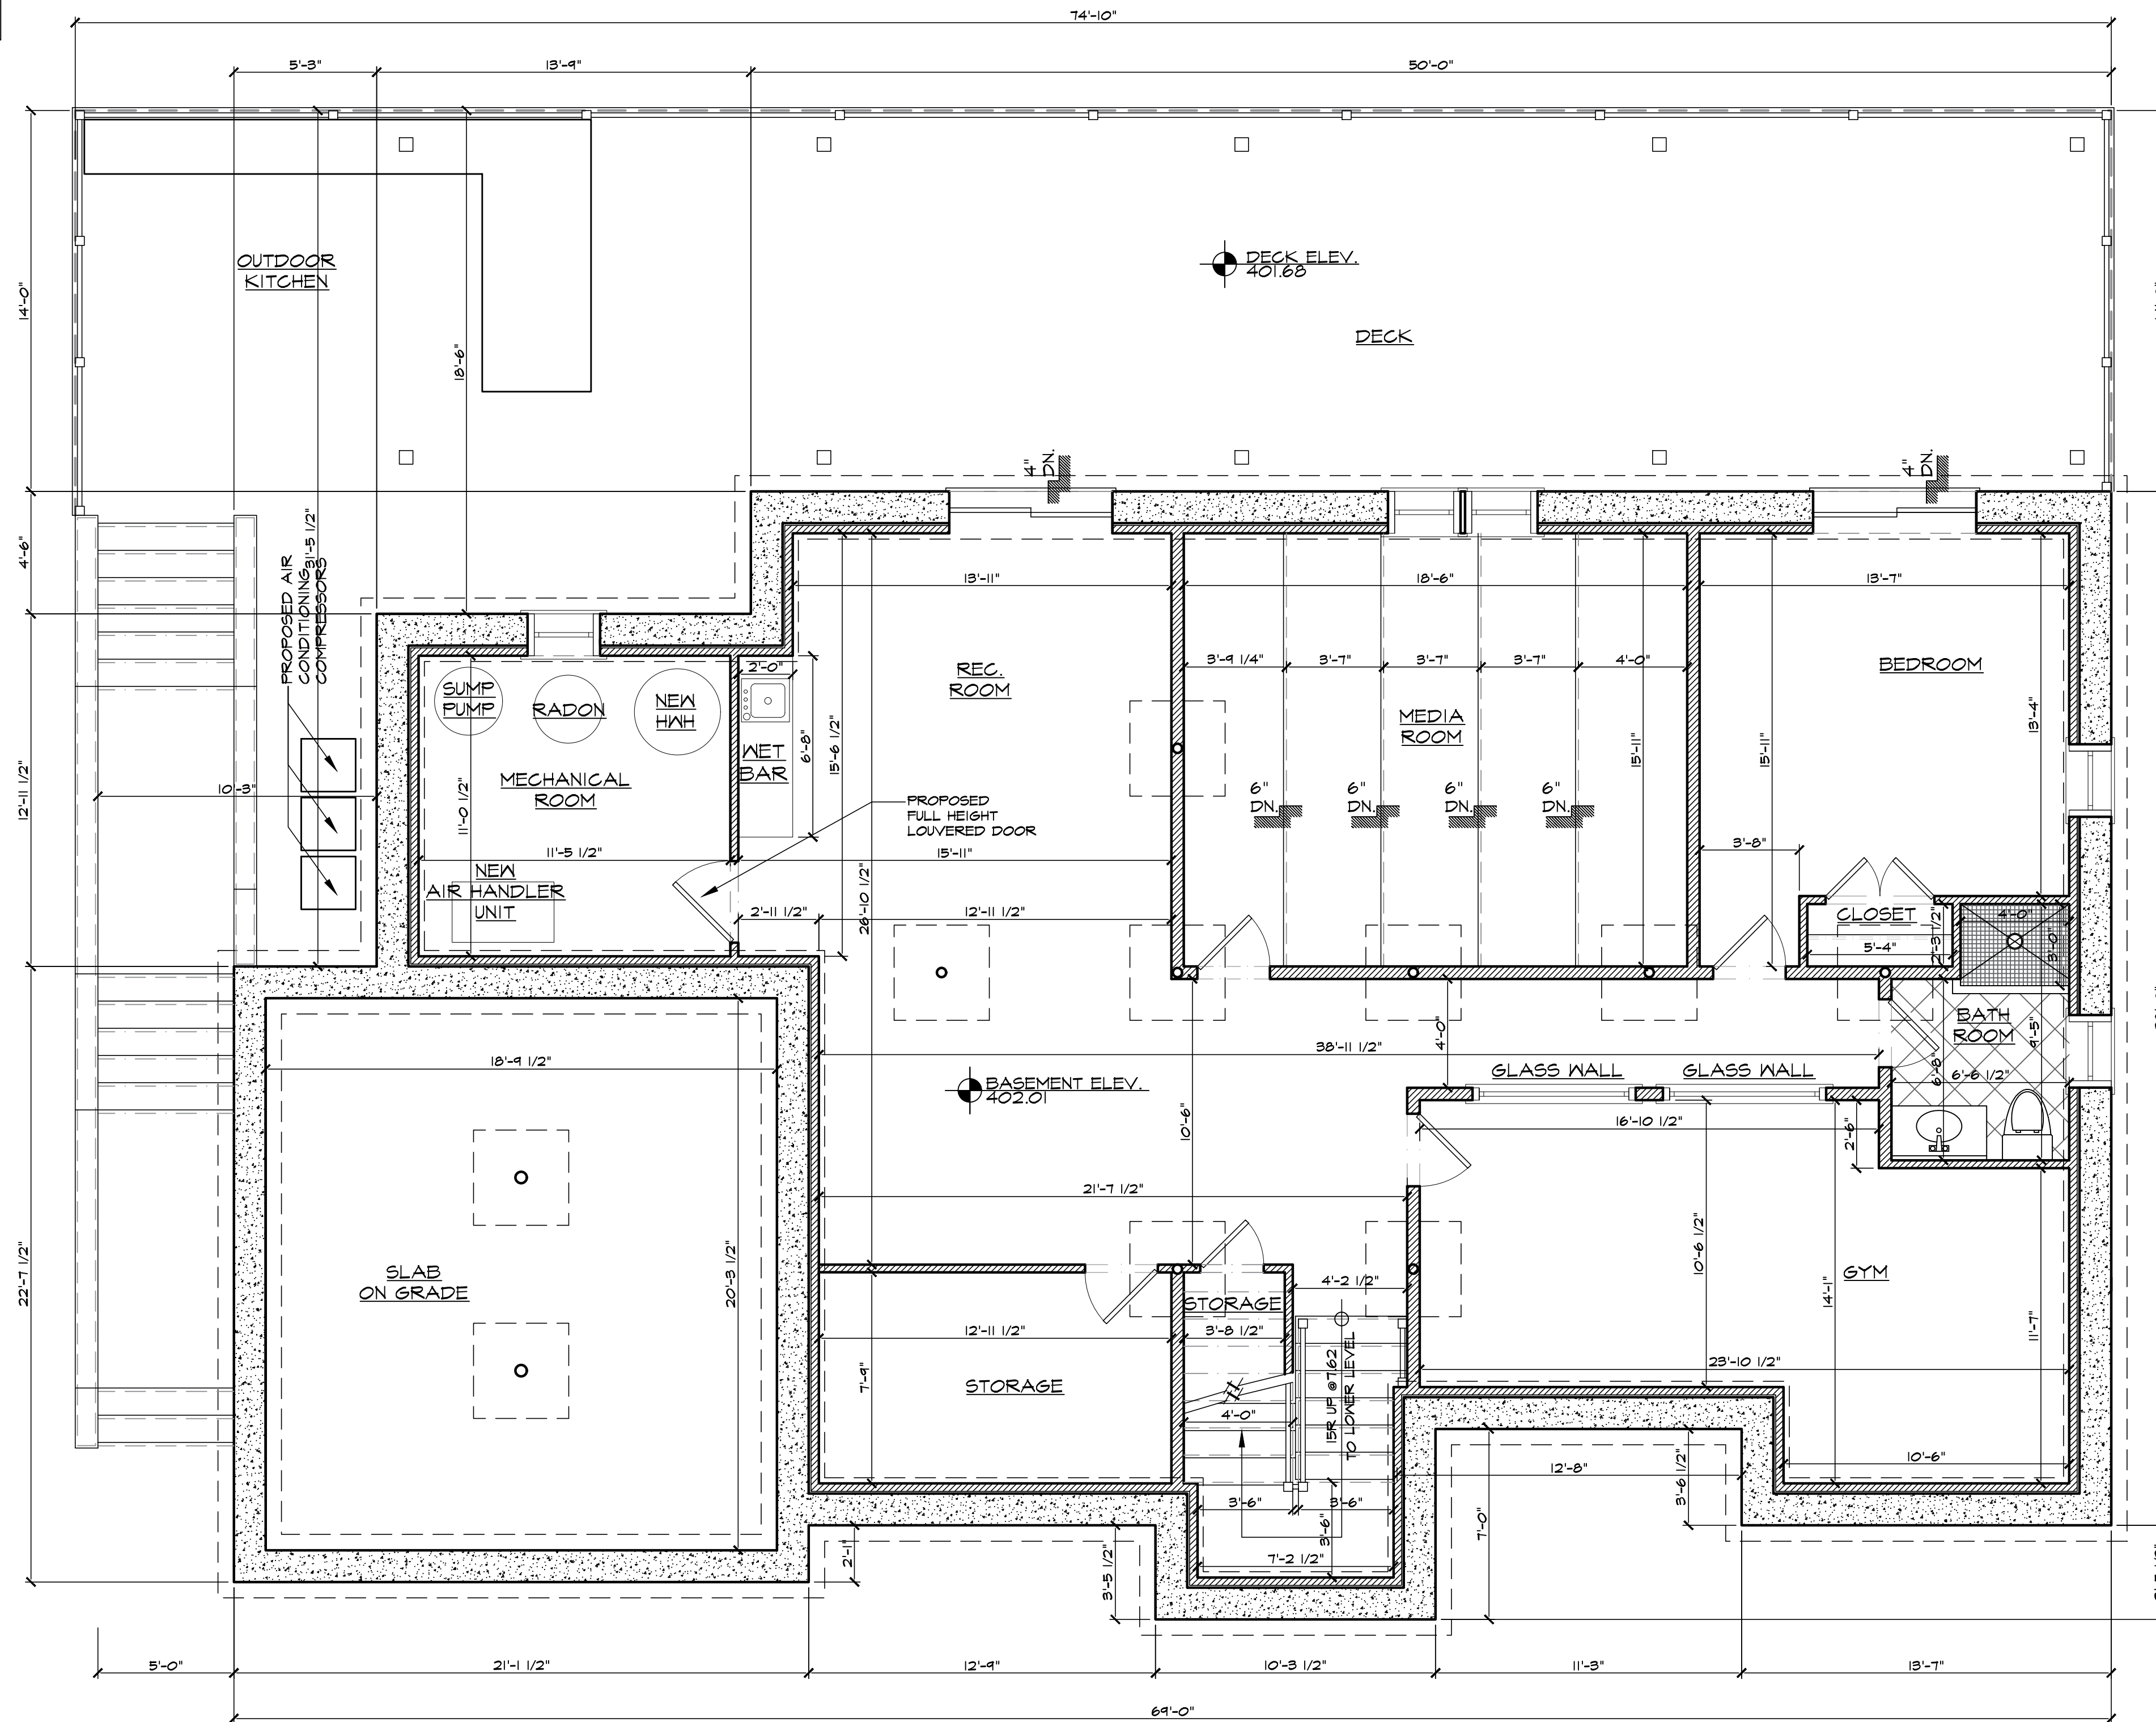

BASMENT FLOOR PLAN
 LIVABLE AREA = 2071 SQ. FT.

PROPOSED FOUNDATION/ BASEMENT PLAN
 SCALE: 1/4"=1'-0"

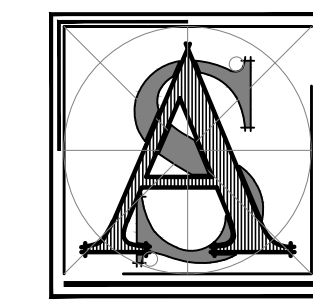

AS Architectural
 Design, LLC
 Ayman Sedra, AIA


188 Eagle Rock Ave.
 2nd Floor, Suite #5
 Roseland, NJ 07068
 Phone: 973-302-3022
 Fax: 973-970-1928
 asedra@asadesignsllc.com
 www.asadesignsllc.com

Set Issues & Dates:


Date	Issue
11-25-2022	Drawings For Owner Review
11-25-2022	Drawings For Planning Board Review

New Single Family House
TKF Property mgmt LLC
 39 SUSAN DRIVE, TOWNSHIP OF
 CHATHAM, MORRIS COUNTY, NJ 07928
 Lot 16 - Block 20

NJ LIC. # 21A102018700
 PA LIC. # RA408960
 TN LIC. # 106000

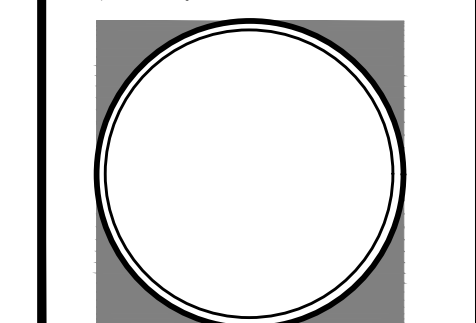

Drawing Title:	Date:
AS	11-25-2022
Scale:	
Drawn By:	A-01
AS	

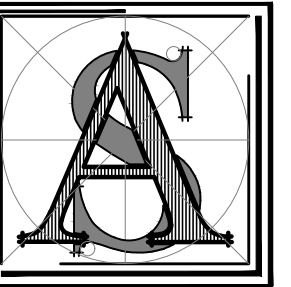


AS Architectural
Design, LLC
Ayman Sedra, AIA

188 Eagle Rock Ave.
2nd Floor, Suite #5
Roseland, NJ 07068
Phone: 973-302-3022
Fax: 973-970-1928
asedra@asadesignsllc.com
www.asadesignsllc.com

Set Issues & Dates:	
Issue	Date
1. Issue	11-25-2022
2. Issue	11-25-2022
New Single Family House
TKF Property mgmt LLC
39 SUSAN DRIVE, TOWNSHIP OF
CHATHAM, MORRIS COUNTY, NJ 07928
Lot 16 - Block 20


NJ LIC. # 21AI02018700
PA LIC. # RA408960
TN LIC. # 106000

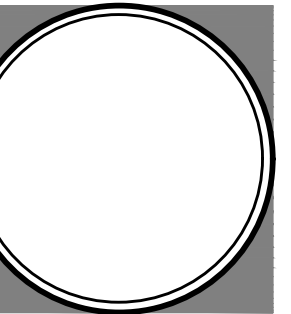

Drawing Title:	Date:
Scale:	11-25-2022
Drawn By:	A-02
AS	


FOUNDATION WALL TYPE LEGEND:	
	NEW POURED CONCRETE WALL CONSTRUCTION
	NEW CMU MASONRY WALL CONSTRUCTION
	NEW FOOTINGS

STUD WALL TYPE LEGEND:	
	NEW 4' OR 6' STUD WALL CONSTRUCTION

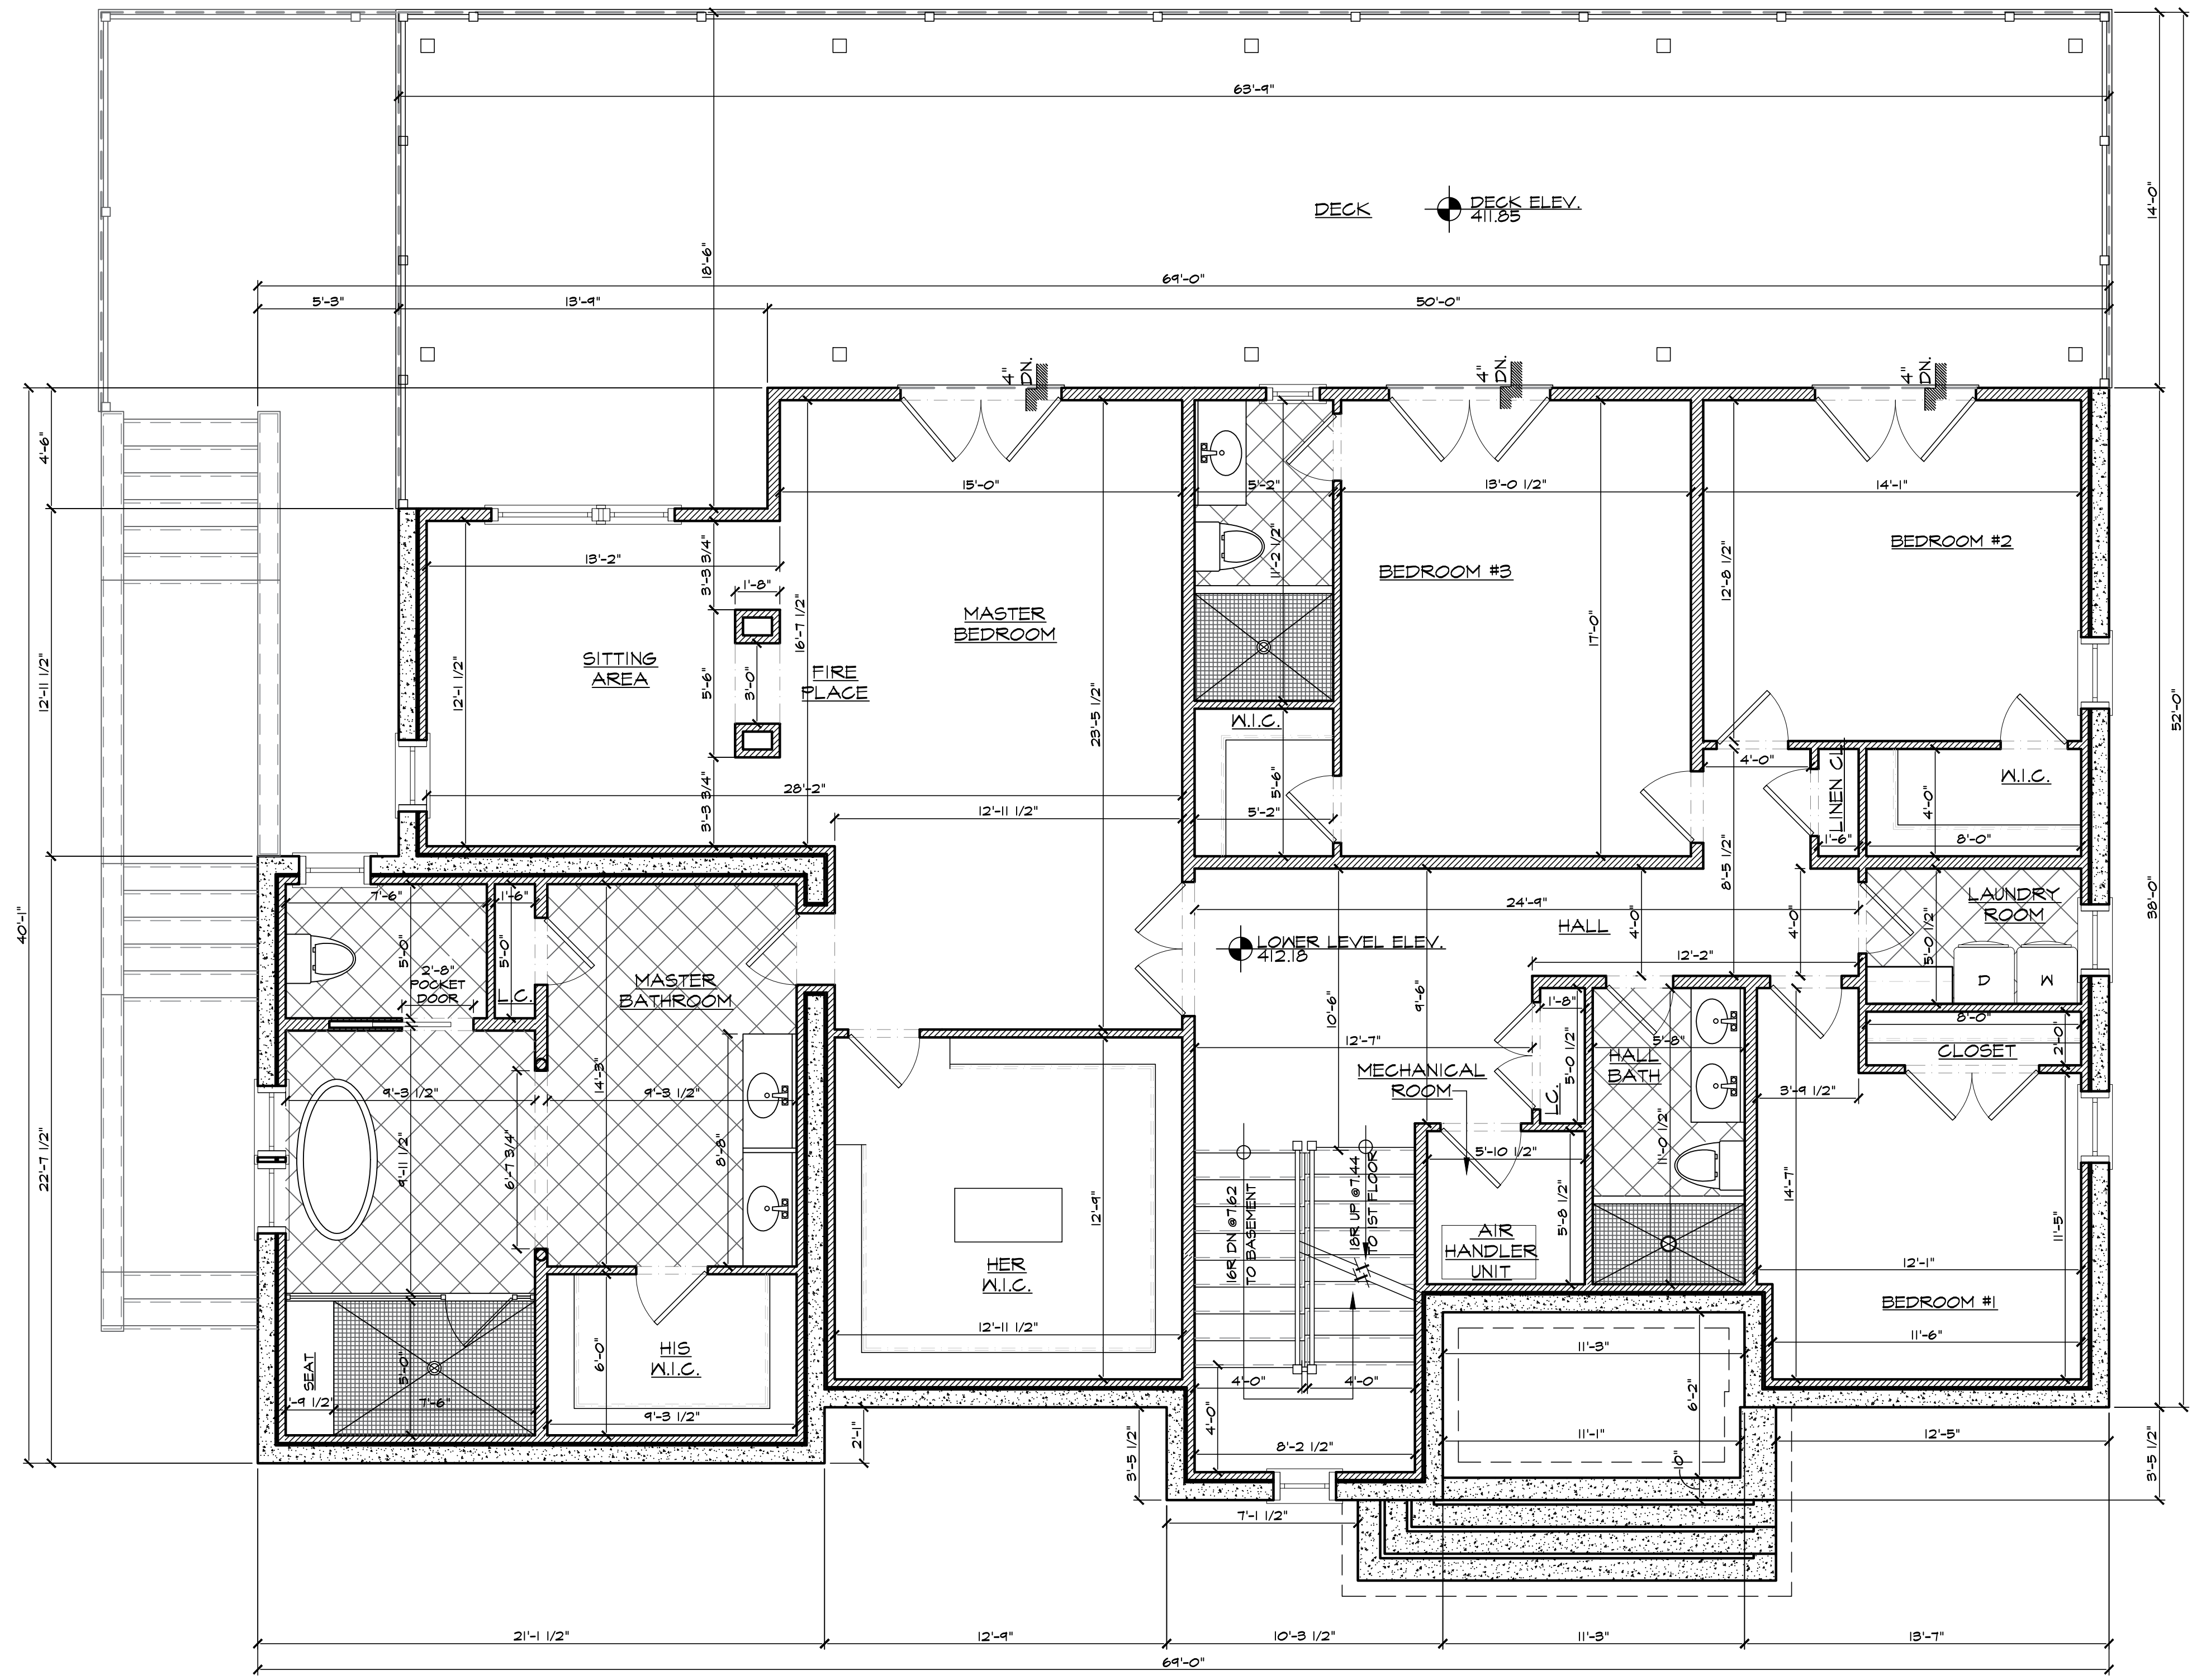

LOWER LEVEL PLAN
LIVABLE AREA=2508 SQ. FT.

PROPOSED LOWER LEVEL PLAN
SCALE: 1/4"=1'-0"

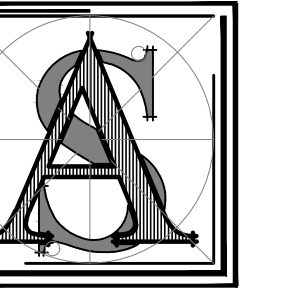


AS Architectural
Design, LLC
Ayman Sedra, AIA

188 Eagle Rock Ave.
2nd Floor, Suite #5
Roseland, NJ 07068
Phone: 973-302-3022
Fax: 973-970-1928
asedra@asdesignsllc.com
www.asdesignsllc.com


Set Issues & Dates:	
Date:	11-25-2022
Issue:	Drawings for Owner Review
Date:	11-25-2022
Issue:	Drawings for Planning Board Review

New Single Family House
TKF Property mgmt LLC
39 SUSAN DRIVE, TOWNSHIP OF
CHATHAM, MORRIS COUNTY, NJ 07928
Lot 16 - Block 20

NJ LIC. # 21AI02018700
PA LIC. # RA408960
TN LIC. # 106000

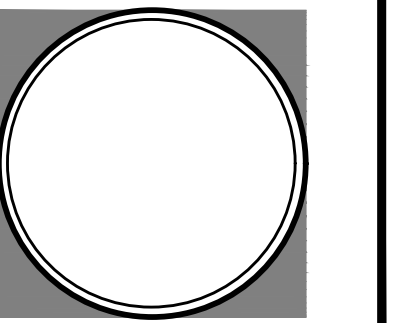

Drawing Title:	Date:
Scale:	11-25-2022
Drawn By:	A-03
AS	

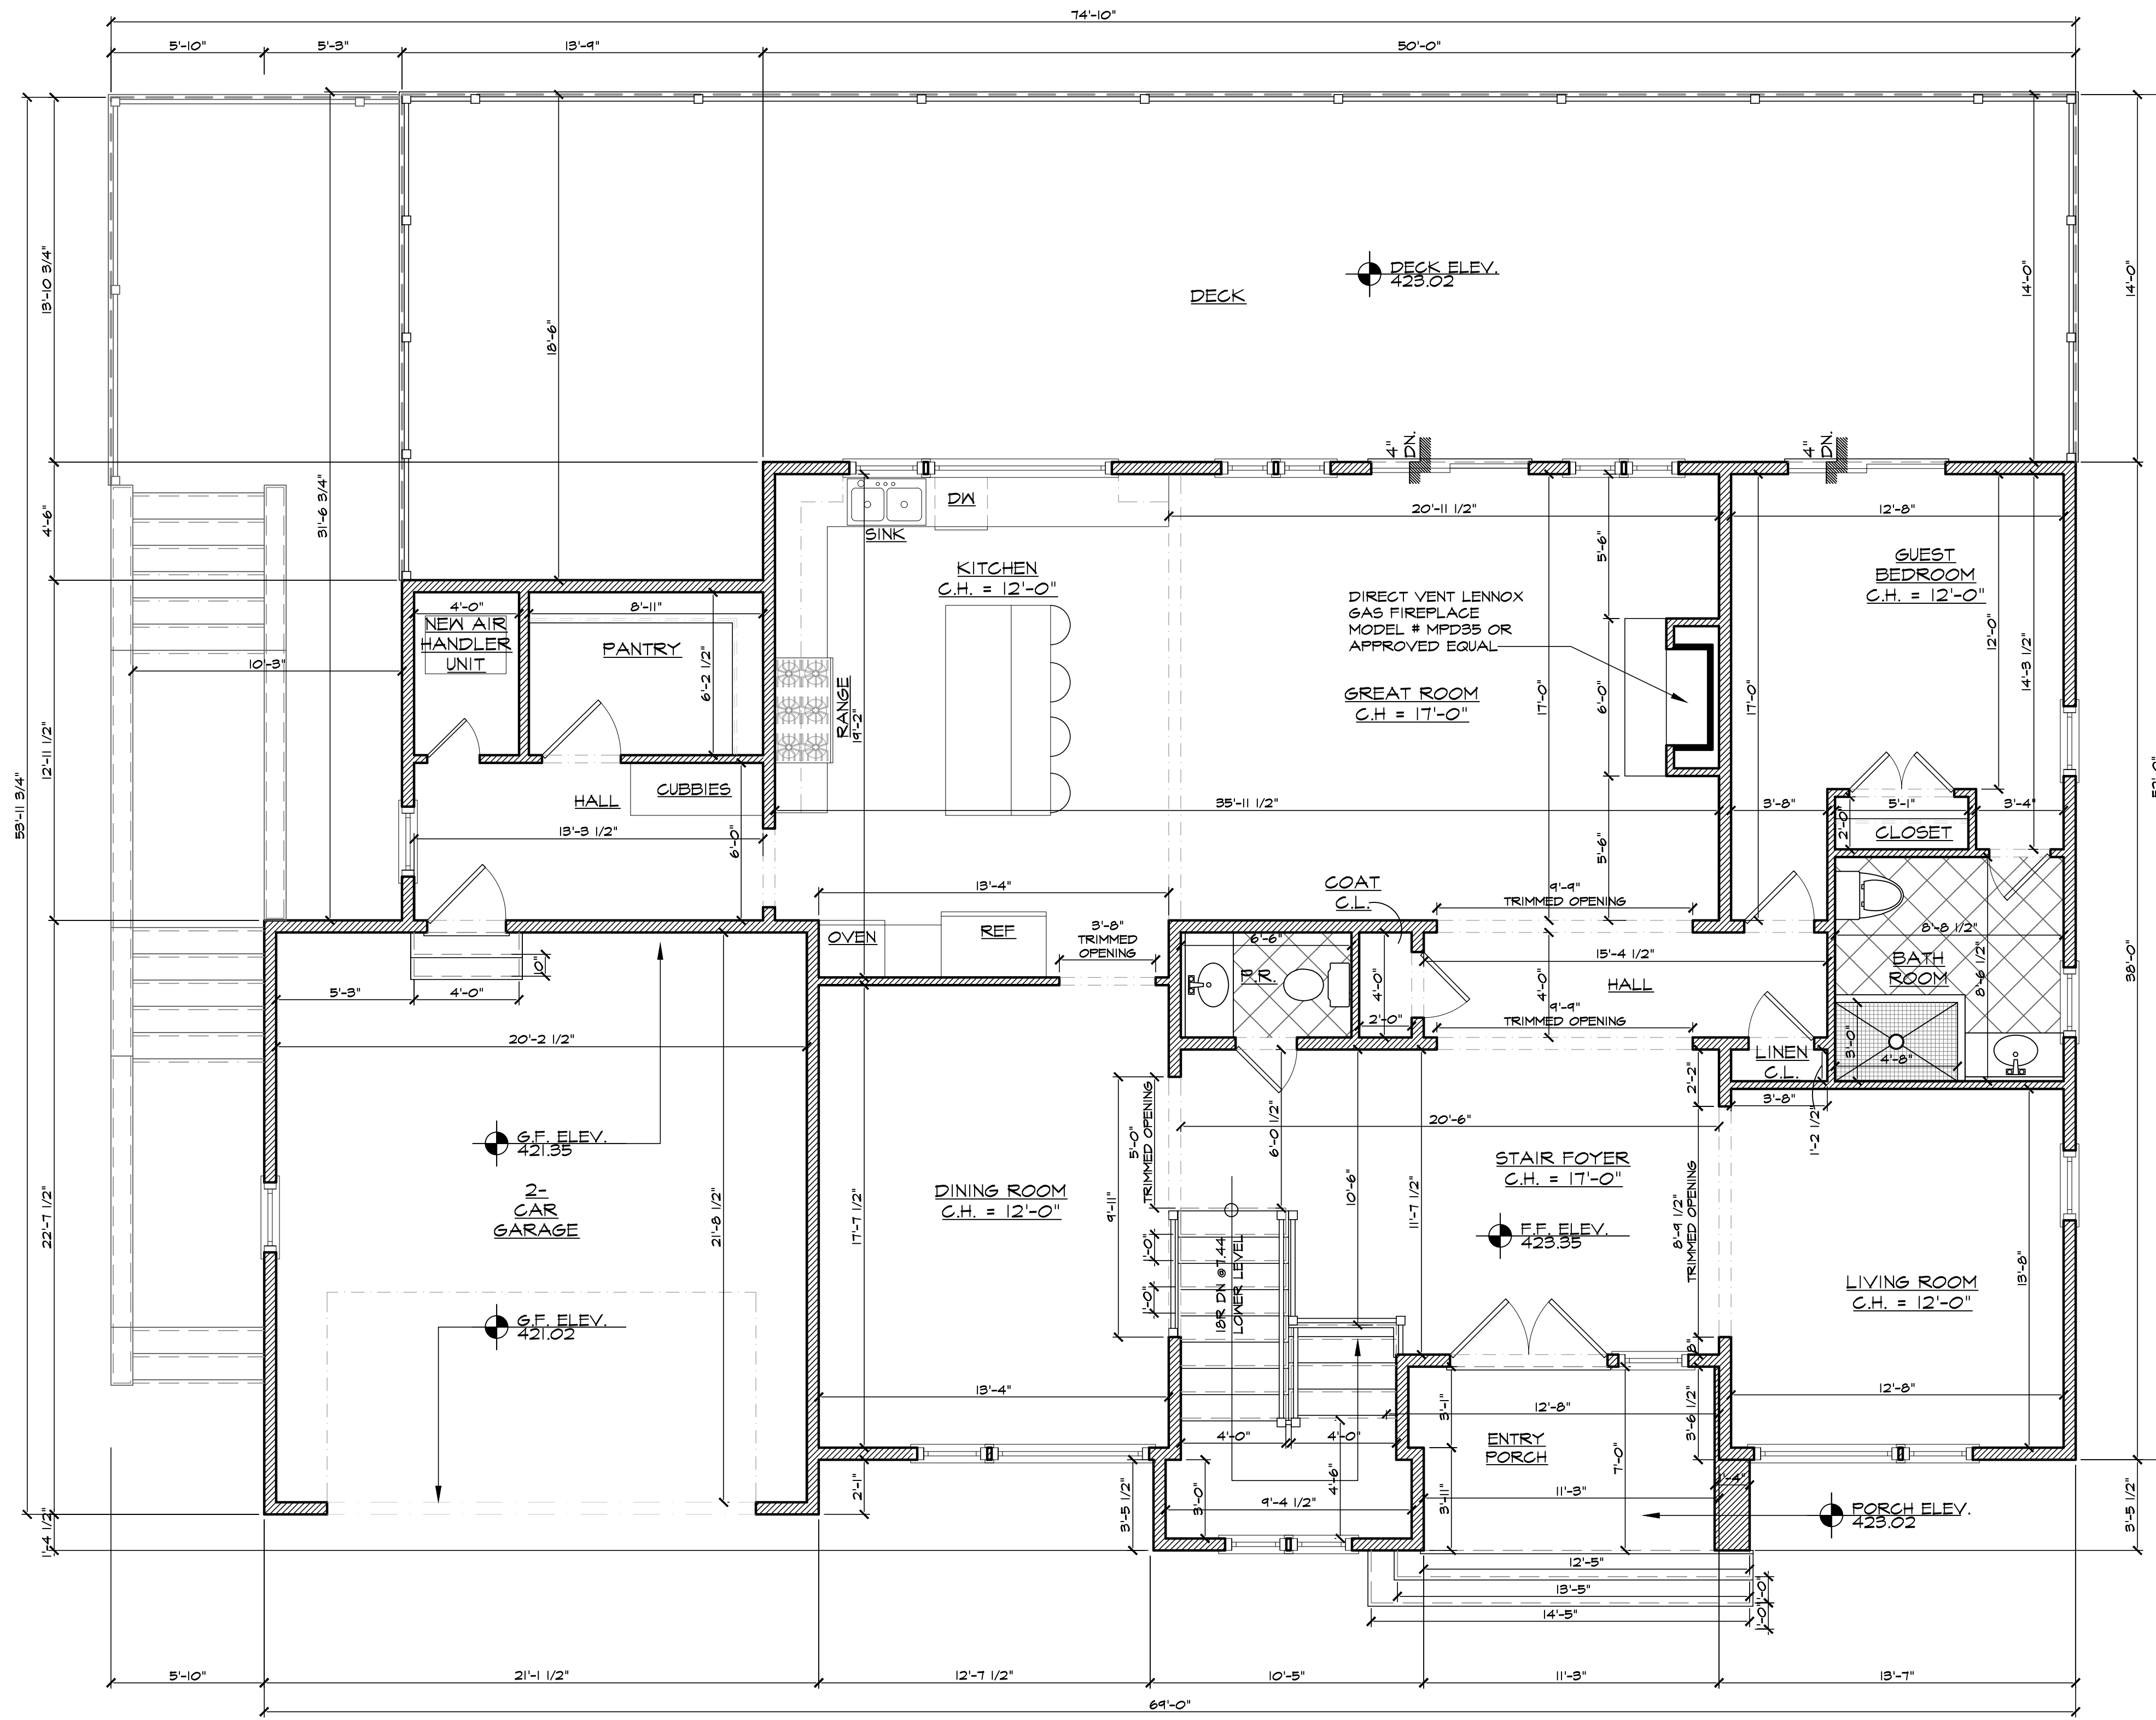


FOUNDATION WALL TYPE LEGEND:
 NEW POURED CONCRETE WALL CONSTRUCTION
 NEW CMU MASONRY WALL CONSTRUCTION
 NEW FOOTINGS

STUD WALL TYPE LEGEND:
 NEW 4" OR 6" STUD WALL CONSTRUCTION

UPPER LEVEL PLAN
 LIVABLE AREA=2037 SQ. FT.
 GARAGE AREA= 470 SQ. FT.


PROPOSED UPPER LEVEL PLAN
 SCALE: 1/4"=1'-0"

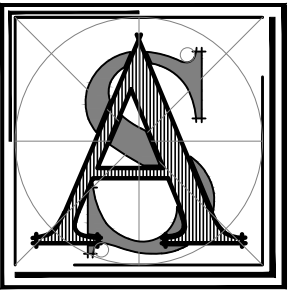

AS Architectural
Design, LLC
Ayman Sedra, AIA


188 Eagle Rock Ave.
2nd Floor, Suite #5
Roseland, NJ 07068
Phone: 973-302-3022
Fax: 973-970-1928
asedra@asadesignsllc.com
www.asadesignsllc.com

Set Issues & Dates:	
Issue	Date
Drawings For Owner Review	11-25-2022
Drawings For Planning Board Review	11-25-2022

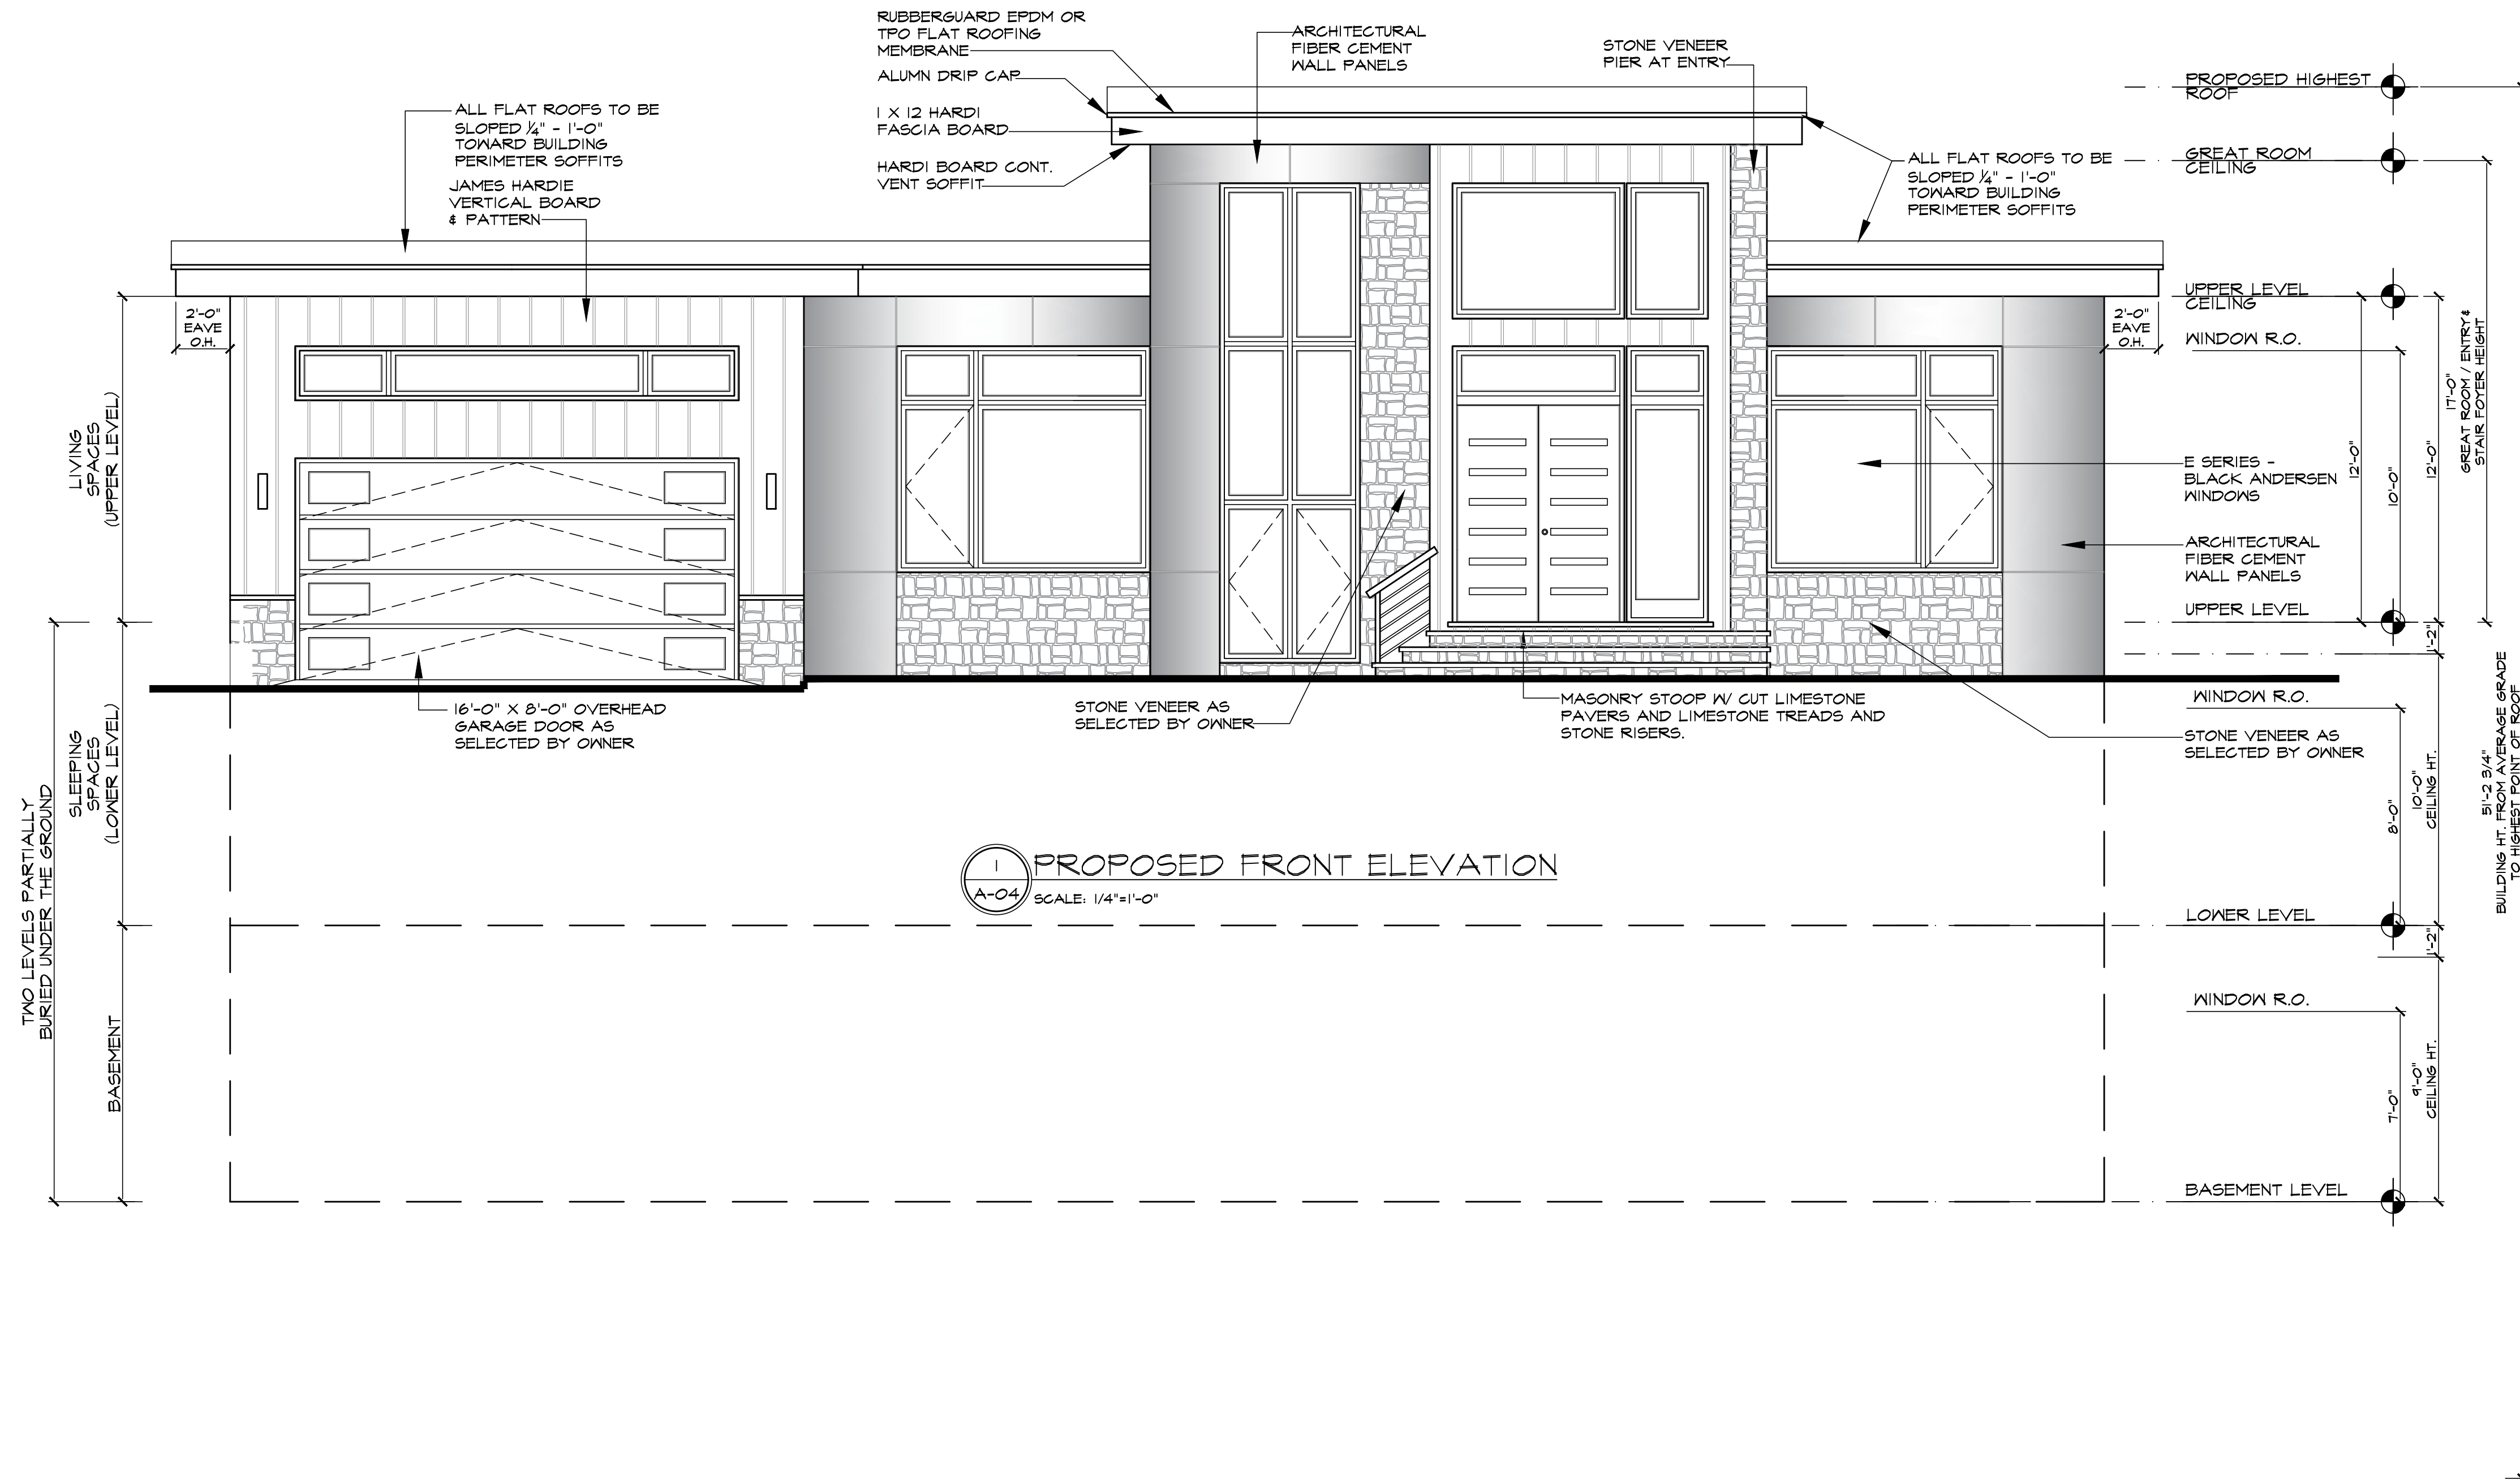


New Single Family House
TKF Property mgmt LLC
39 SUSAN DRIVE, TOWNSHIP OF
CHATHAM, MORRIS COUNTY, NJ 07928
Lot 16 - Block 20

NJ LIC. # 21A102018700
PA LIC. # RA408960
TN LIC. # 106000

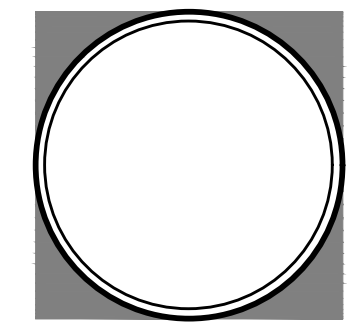

Drawing Title:	Date:
AS	11-25-2022
Scale:	
Drawn By:	A-04
AS	

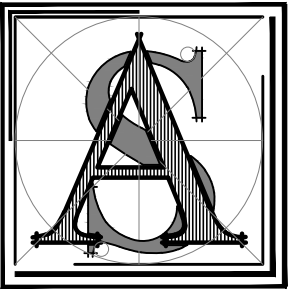

AS Architectural
Design, LLC
Ayman Sedra, AIA


188 Eagle Rock Ave.
2nd Floor, Suite #5
Roseland, NJ 07068
Phone: 973-302-3022
Fax: 973-970-1928
asedra@asadesignsllc.com
www.asadesignsllc.com

Issue	Date
Drawings For Owner Review	11-25-2022
Drawings For Planning Board Review	11-25-2022


Set Issues & Dates:

New Single Family House
TKF Property mgmt LLC
39 SUSAN DRIVE, TOWNSHIP OF
CHATHAM, MORRIS COUNTY, NJ 07928
Lot 16 - Block 20


NJ LIC. # 21A102018700
PA LIC. # RA408960
TN LIC. # 106000

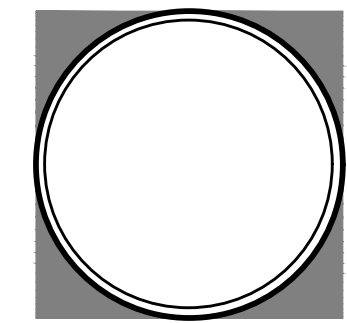


Drawing Title:	Date:
Scale:	AS
Drawn By:	A-05
AS	

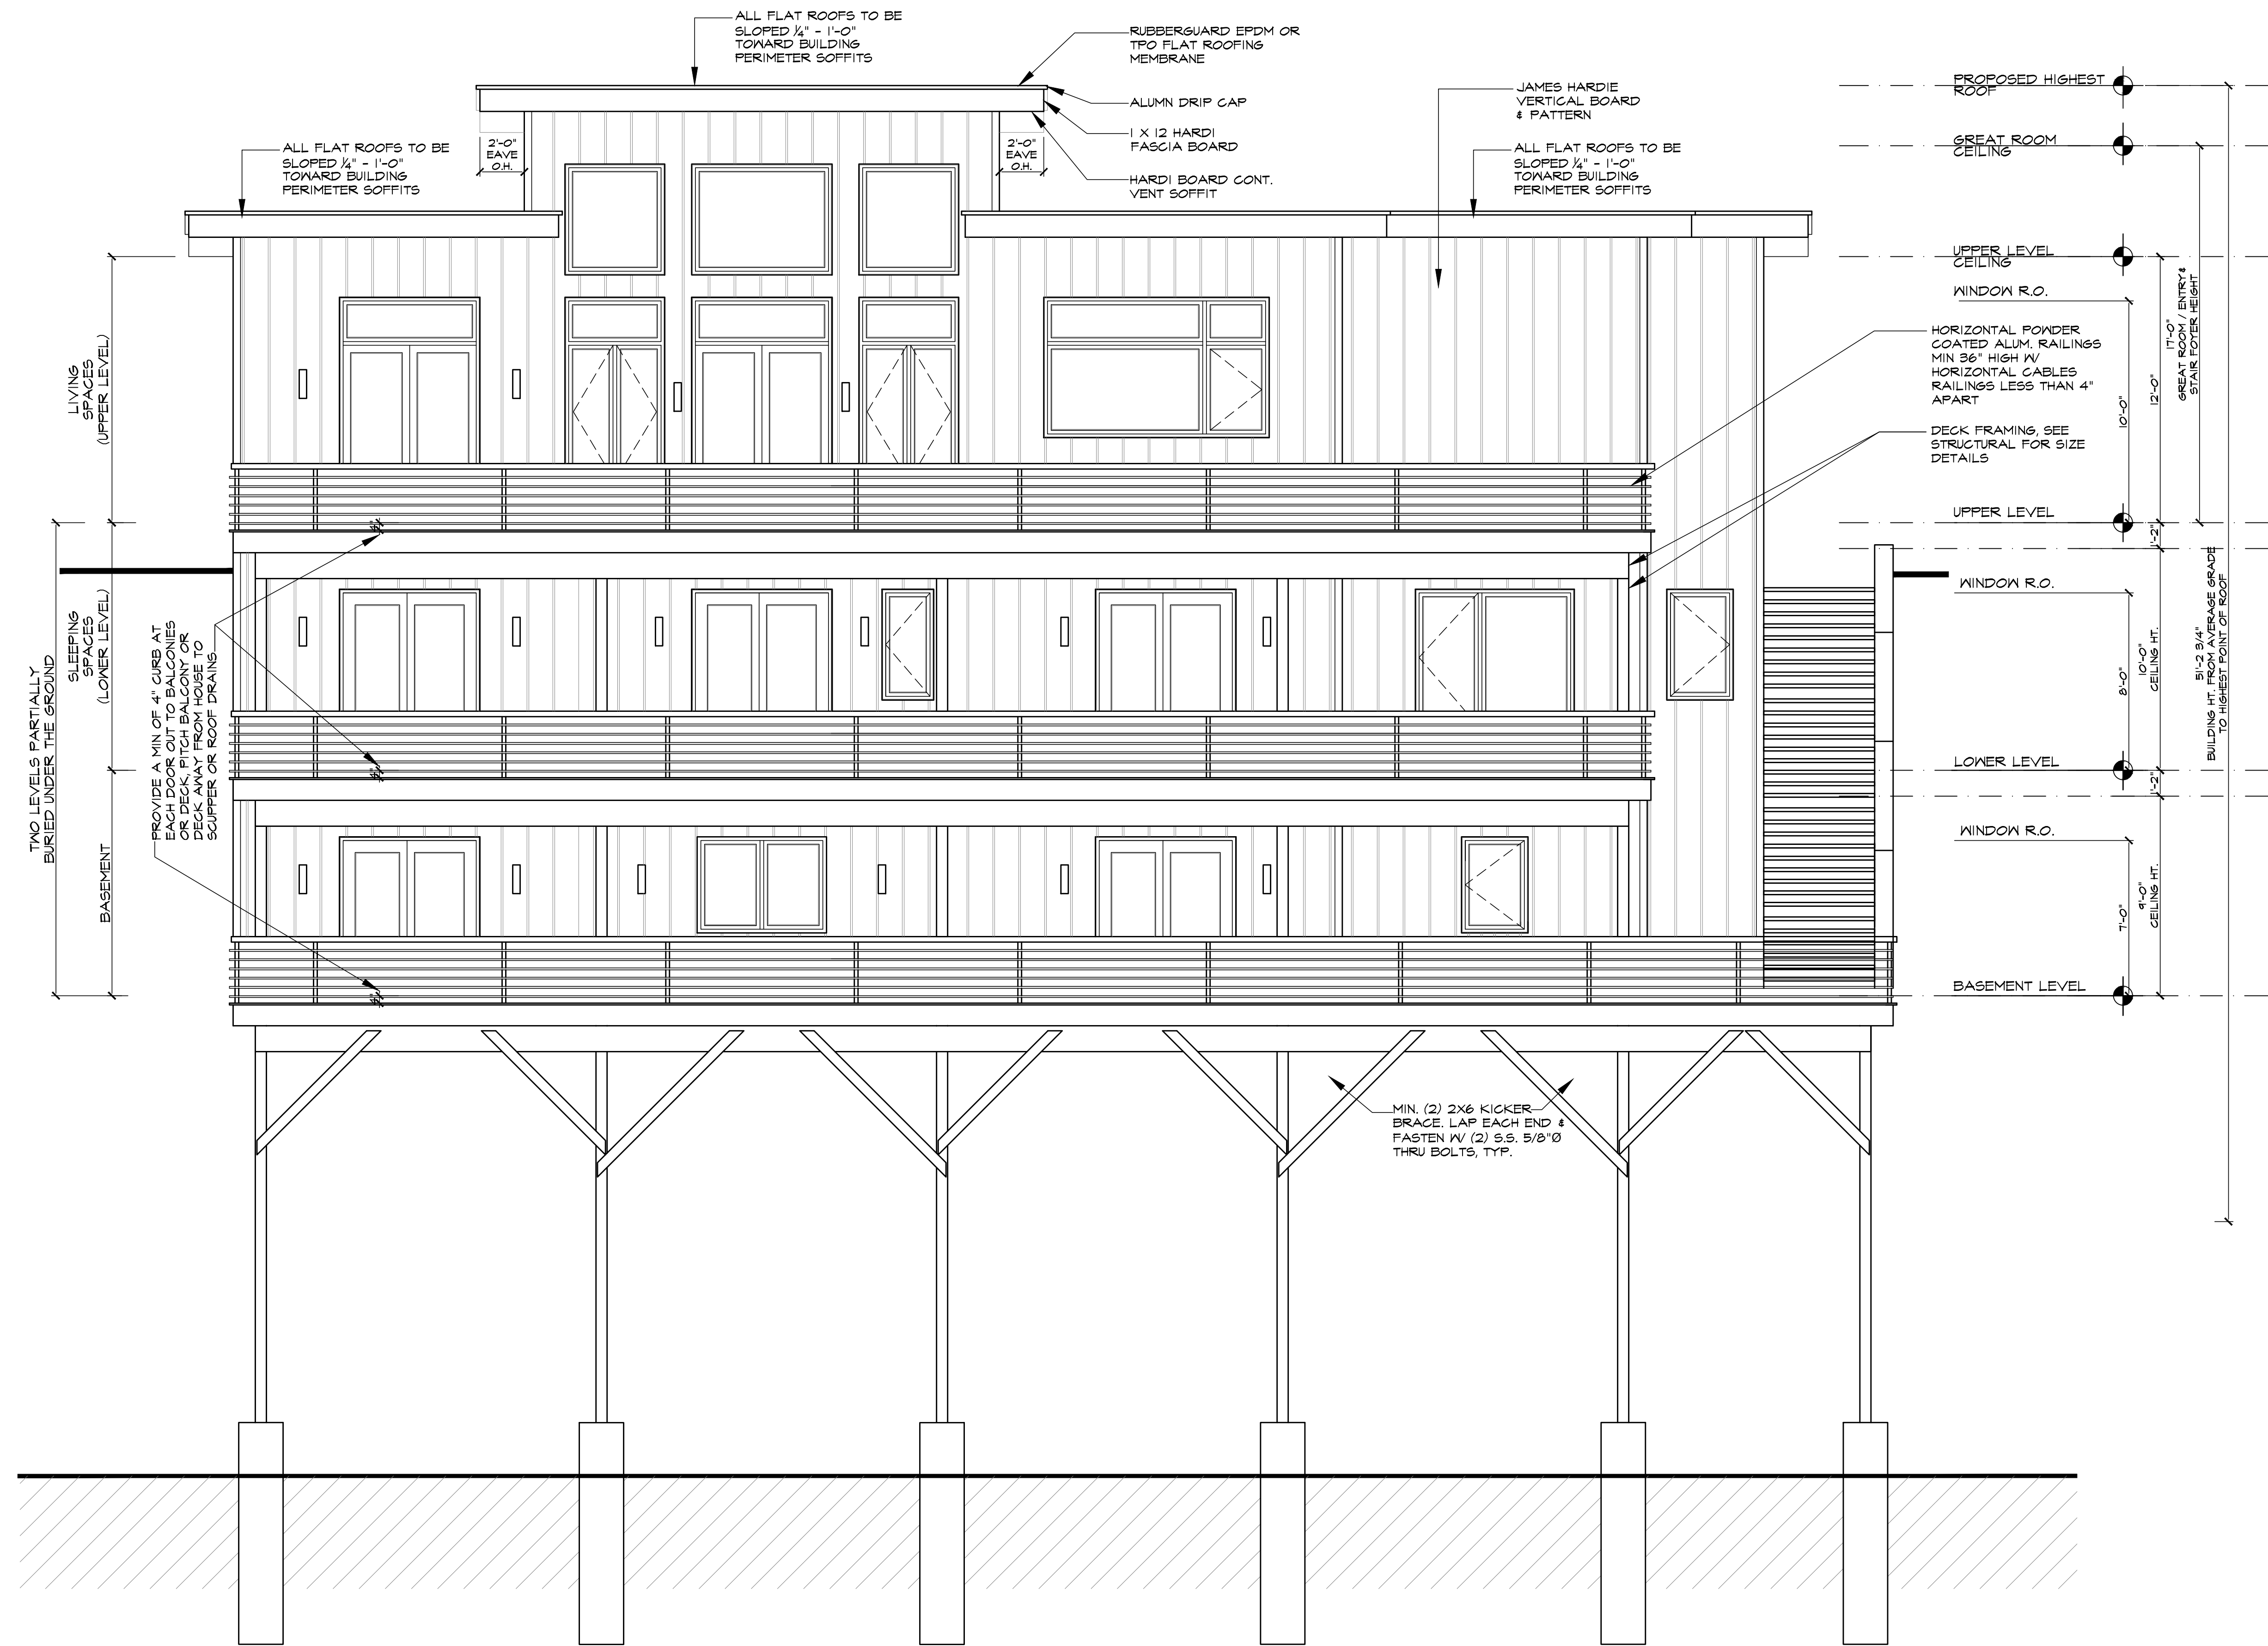

PROPOSED REAR ELEVATION
A-05 SCALE: 1/4"=1'-0"

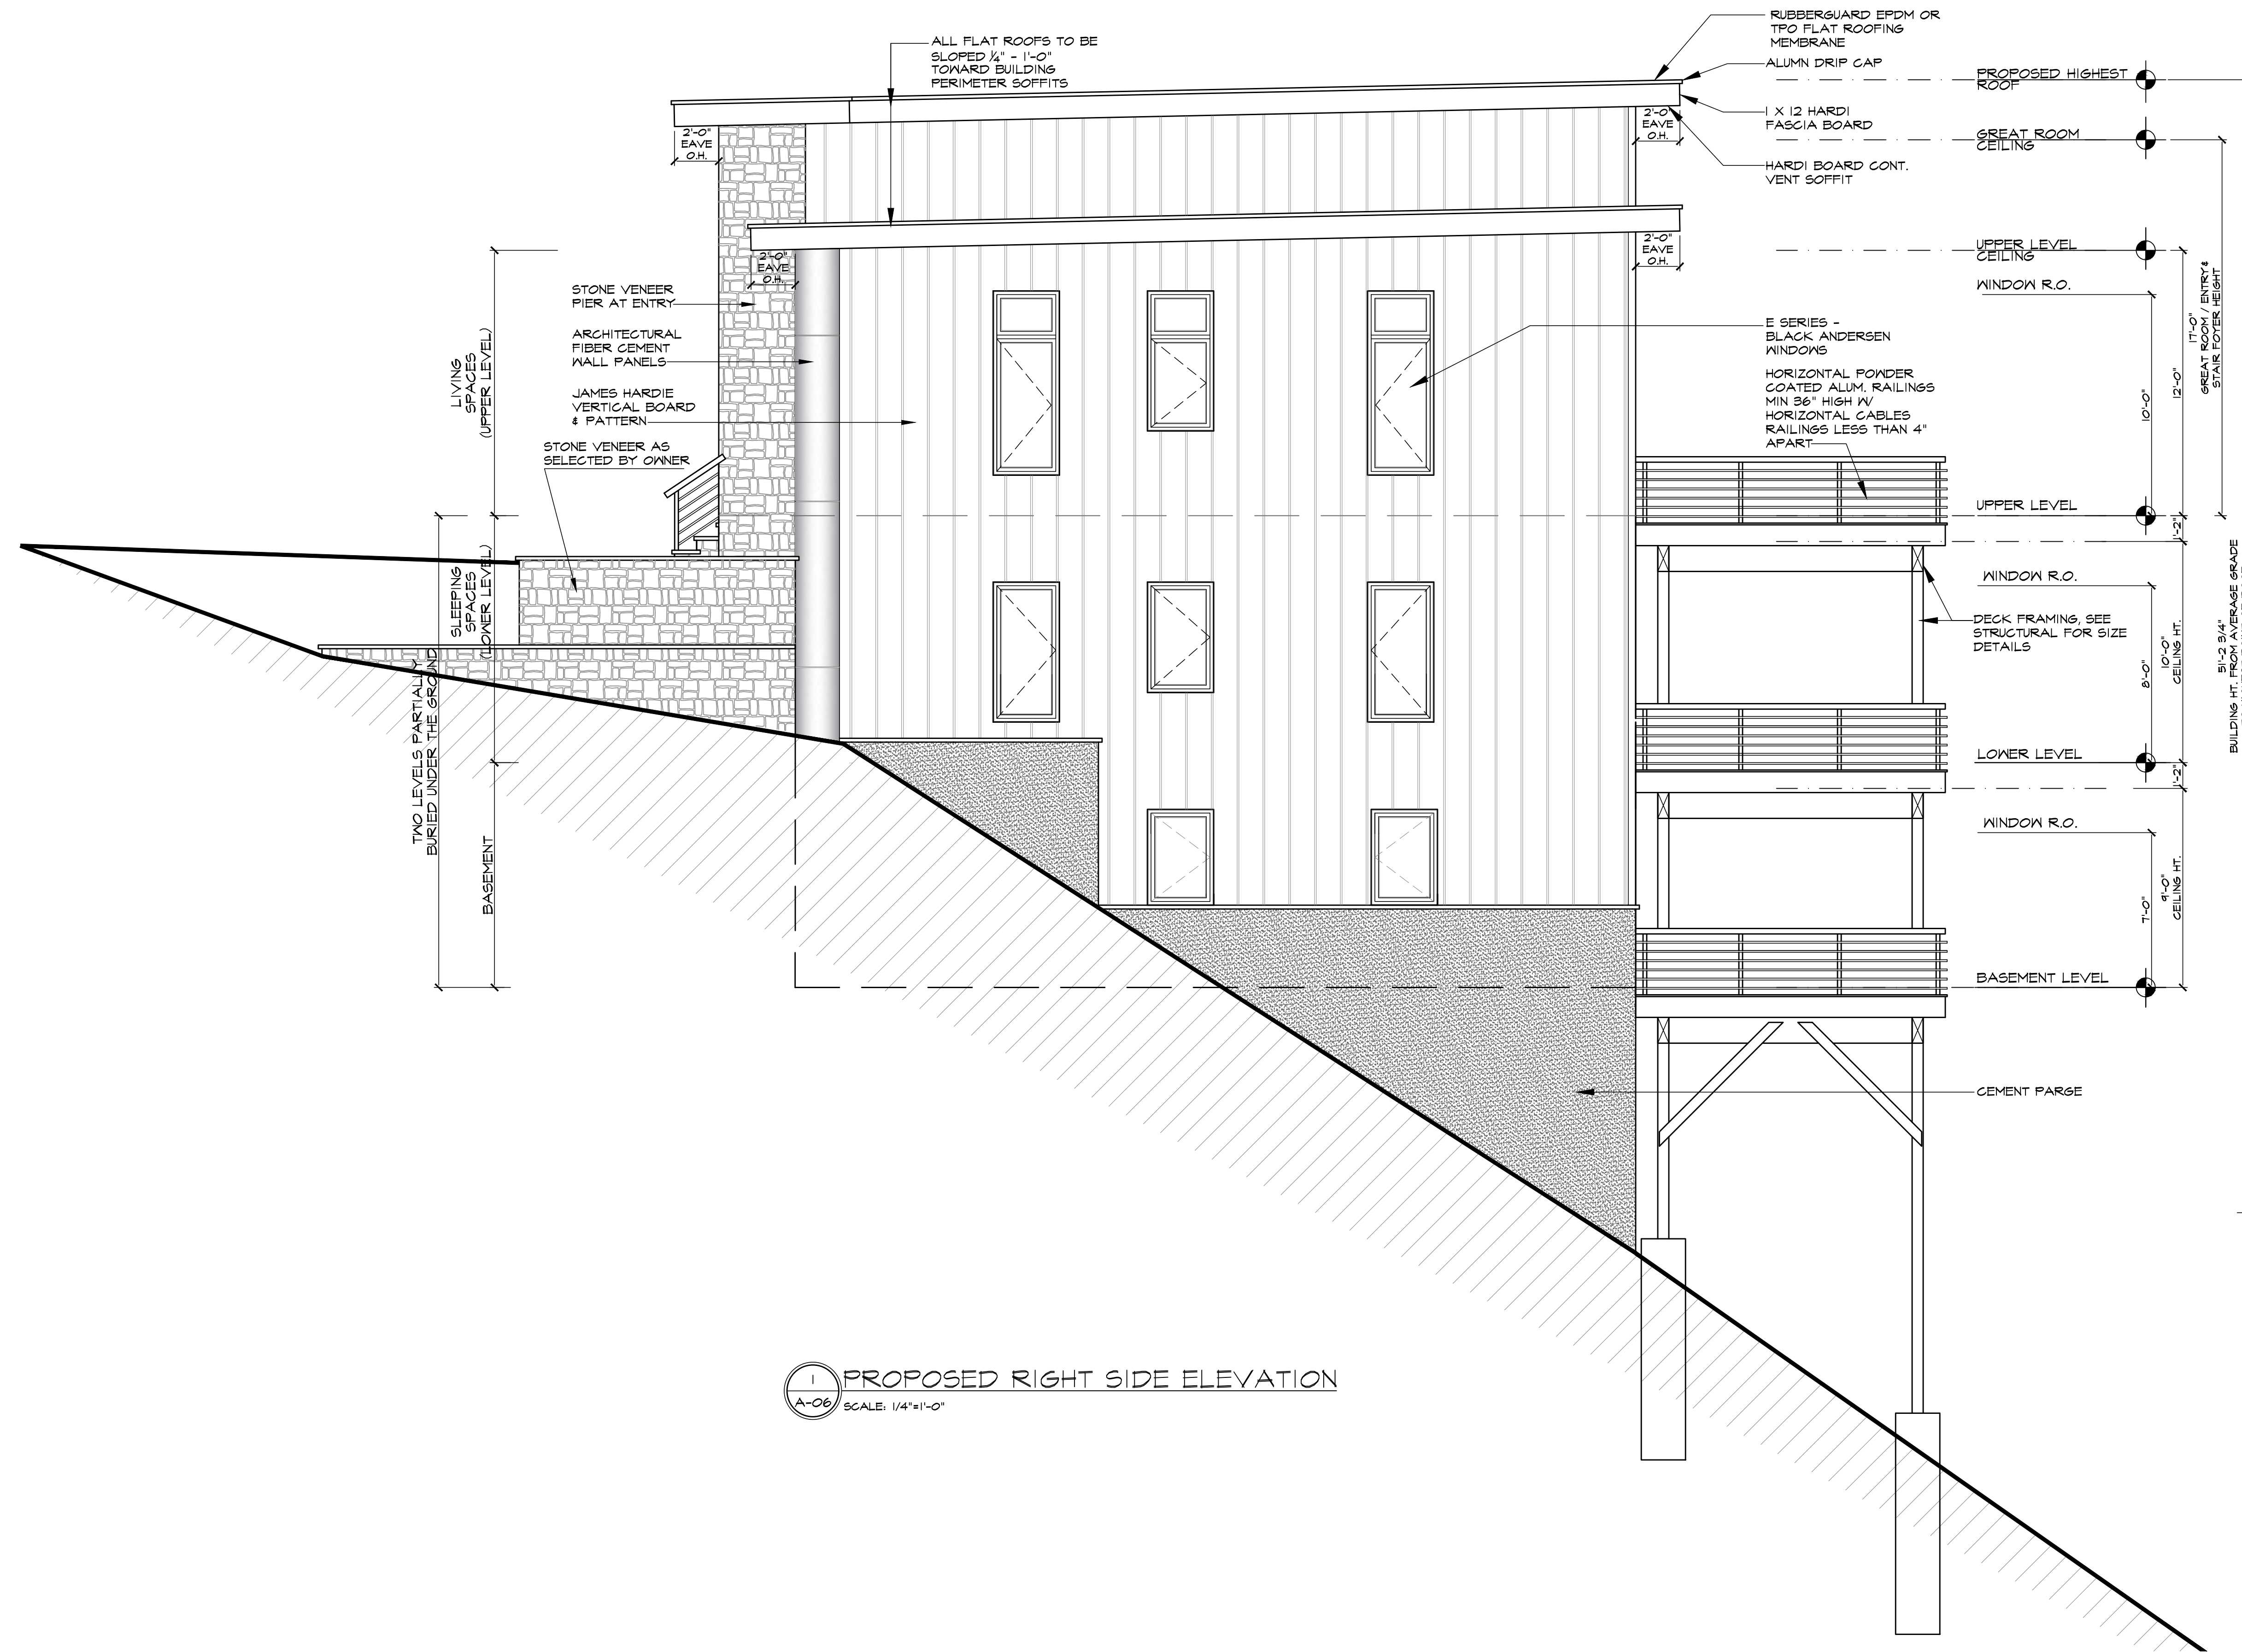

1
A-06 PROPOSED RIGHT SIDE ELEVATION
SCALE: 1/4"=1'-0"

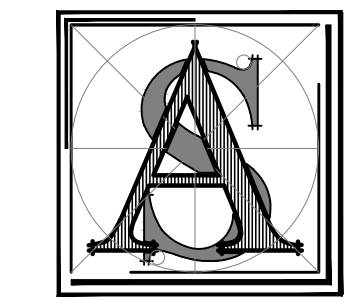

AS Architectural
Design, LLC
Ayman Sedra, AIA


188 Eagle Rock Ave.
2nd Floor, Suite #5
Roseland, NJ 07068
Phone: 973-302-3022
Fax: 973-970-1928
asedra@asadesignsllc.com
www.asadesignsllc.com

Set Issues & Dates:


Issue	Drawings For Owner Review	Drawings For Planning Board Review
11-25-2022		
11-25-2022		

New Single Family House
TKF Property mgmt LLC
39 SUSAN DRIVE, TOWNSHIP OF
CHATHAM, MORRIS COUNTY, NJ 07928
Lot 16 - Block 20


NJ LIC. # 21AI02018700
PA LIC. # RA408960
TN LIC. # 106000

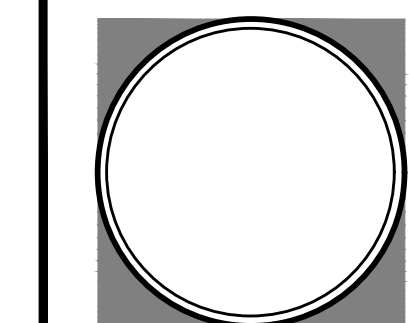

Drawing Title:	Date:
Scale:	A-06
Drawn By:	AS

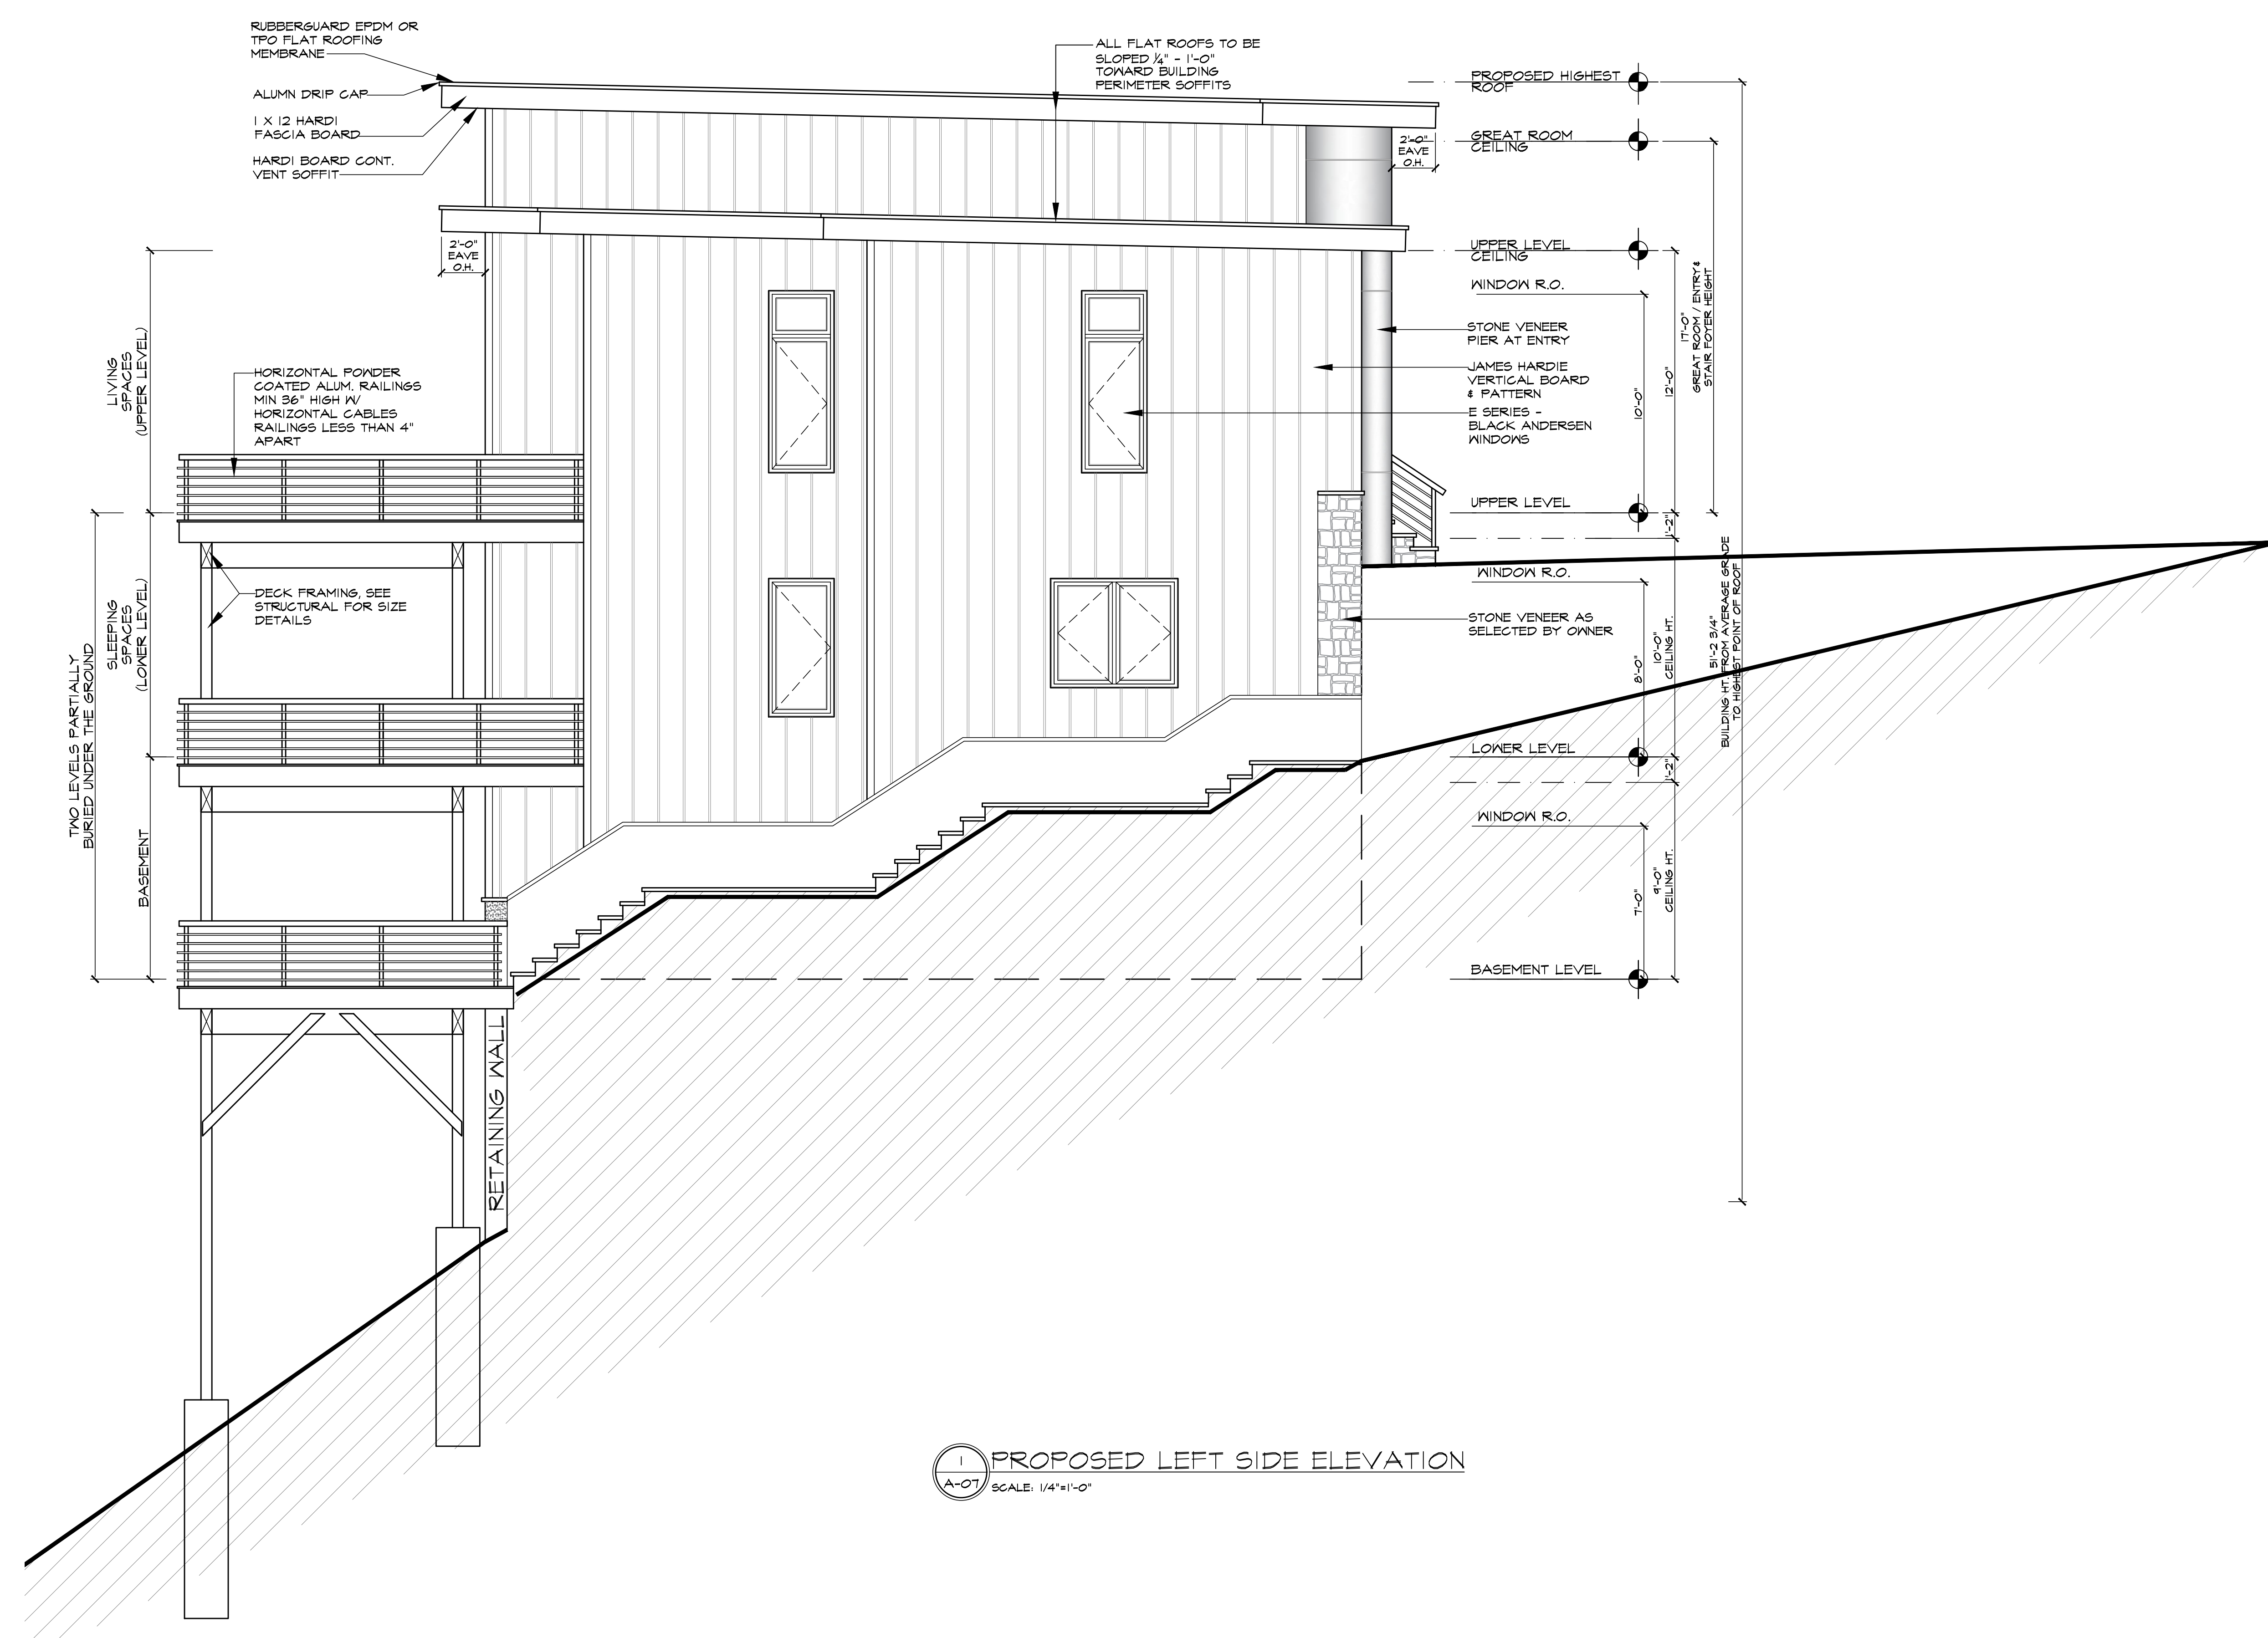

1
A-07
PROPOSED LEFT SIDE ELEVATION
SCALE: 1/4"=1'-0"

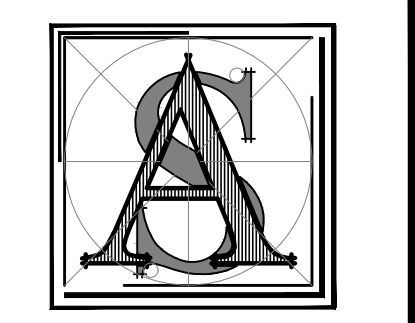


AS Architectural
Design, LLC
Ayman Sedra, AIA

188 Eagle Rock Ave.
2nd Floor, Suite #5
Roseland, NJ 07068
Phone: 973-302-3022
Fax: 973-970-1928
asedra@asadesignsllc.com
www.asadesignsllc.com

Set Issues & Dates:	Issue:
Date: 11-25-2022	Drawings For Owner Review
Date: 11-25-2022	Drawings For Planning Board Review

New Single Family House
TKF Property mgmt LLC
39 SUSAN DRIVE, TOWNSHIP OF
CHATHAM, MORRIS COUNTY, NJ 07928
Lot 16 - Block 20

NJ LIC. # 21A102018700
PA LIC. # RA408960
TN LIC. # 106000

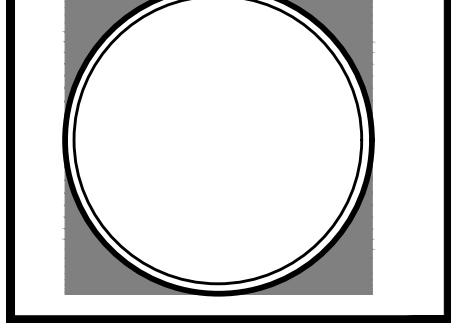

Drawing Title:	Date:
Scale:	11-25-2022
Drawn By:	A-07
AS	